

宗地 图


单位: m . m²

宗地代码: 441902004004GB06020

地籍图号: 2553.25-38482.75

权利人: 东莞市东城街道办事处

宗地面积: 81686.18

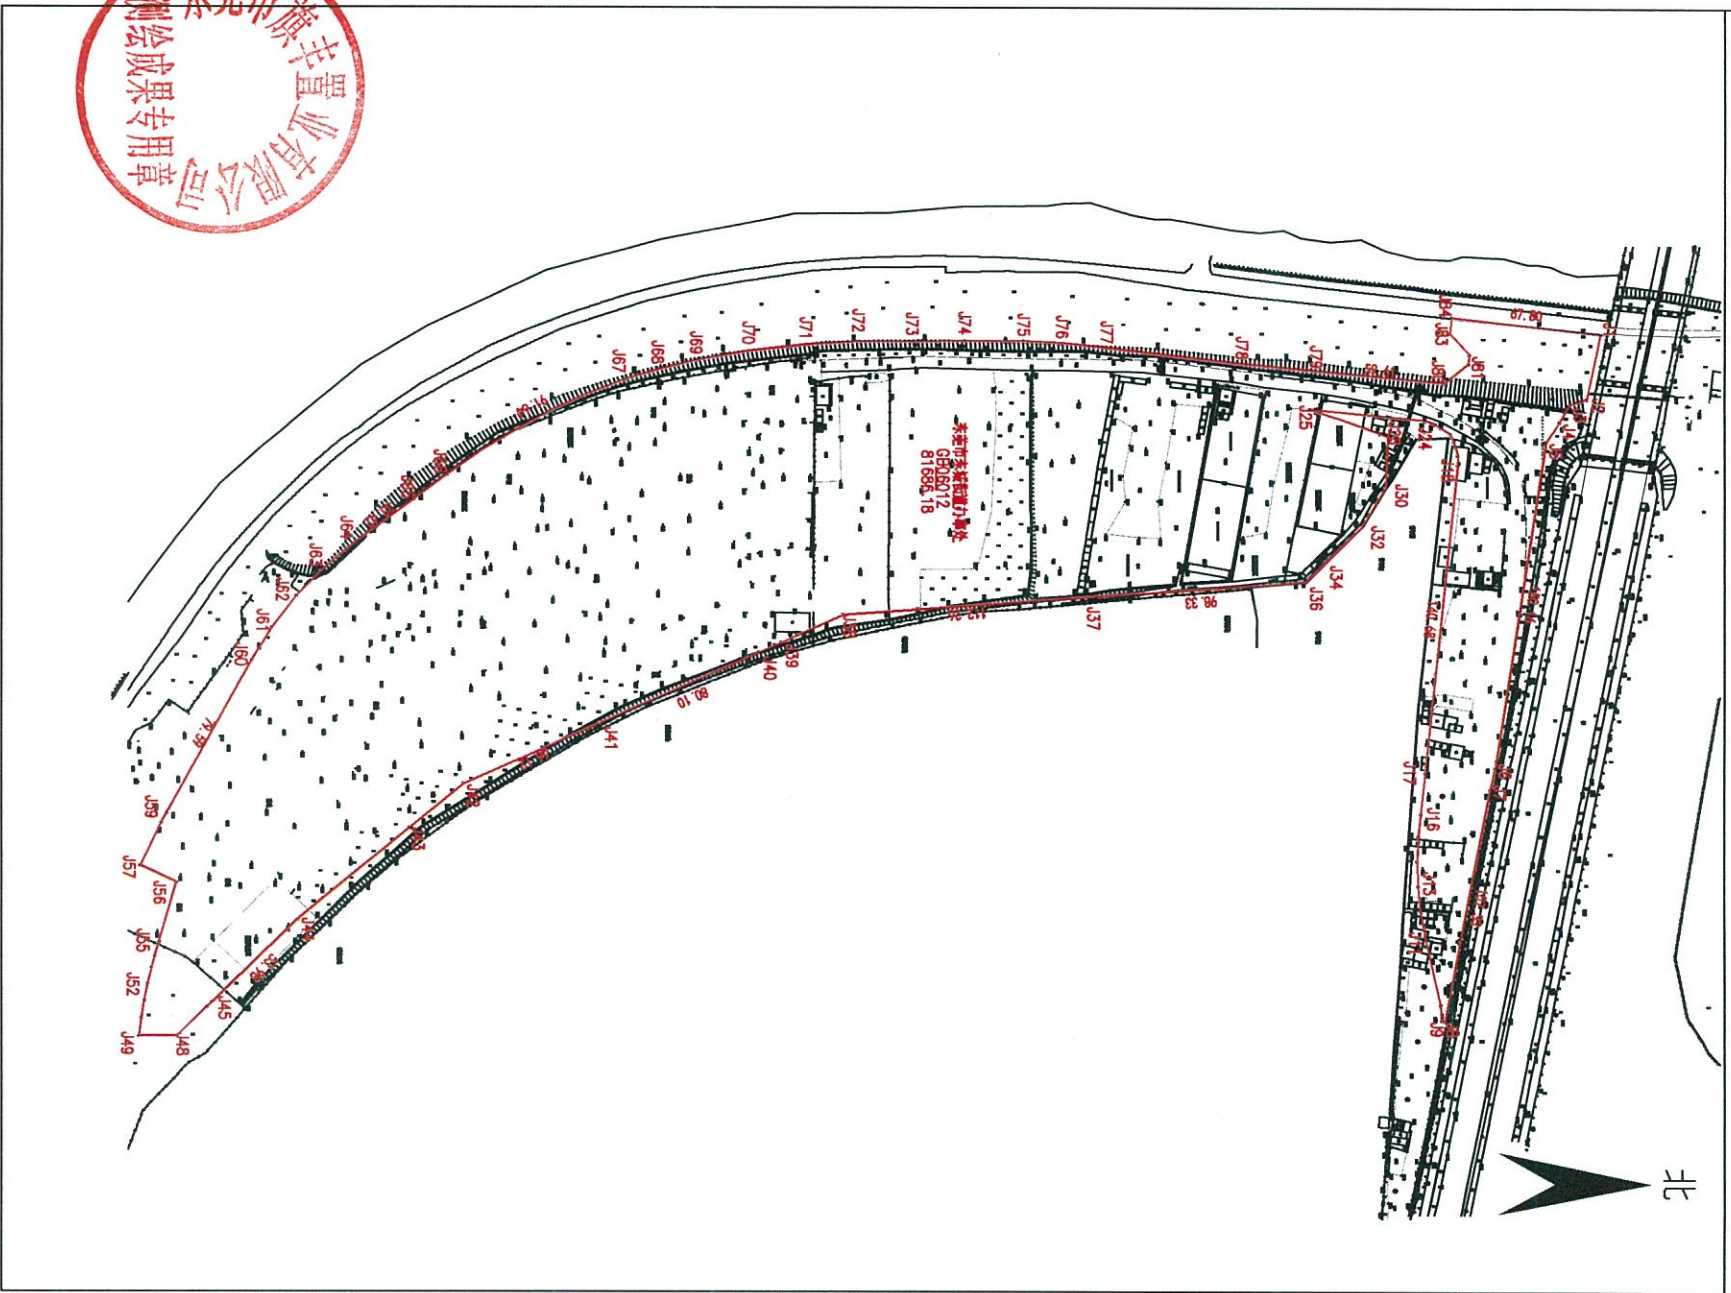

绘图日期: 2025年02月06日

审核日期: 2025年02月06日

比例尺: 1:3900

绘图员: 陈志成

审核员: 唐永

界址点成果表

第 1 页

共 4 页

宗地号 441902004004GB06020

权利人 东莞市东城街道办事处

宗地面积 (平方米) 81686.18

折合亩122.53

界址点坐标

序号	点号	坐 标		边 长 (m)	备 注
		X (m)	Y (m)		
1	J1	2553773.363	38482652.581	30.33	
2	J2	2553767.313	38482682.300	8.58	
3	J3	2553759.263	38482685.259	8.58	
4	J4	2553755.014	38482692.714	10.84	
5	J5	2553748.944	38482701.692	150.16	
6	J6	2553725.904	38482850.070	10.00	
7	J7	2553723.648	38482859.817	107.33	
8	J8	2553703.115	38482965.166	1.35	
9	J9	2553701.792	38482964.899	7.18	
10	J10	2553701.167	38482957.750	31.80	
11	J11	2553694.237	38482926.718	11.43	
12	J12	2553692.171	38482915.479	11.43	
13	J13	2553690.965	38482904.115	11.43	
14	J14	2553690.624	38482892.693	11.43	
15	J15	2553691.150	38482881.278	10.01	
16	J16	2553692.191	38482871.317	19.13	
	J17	2553694.179	38482852.287	140.68	
18	J18	2553708.797	38482712.371	4.40	
19	J19	2553708.907	38482707.974	4.40	
20	J20	2553707.646	38482703.760	2.38	
21	J21	2553706.967	38482701.483		



界址点成果表

第 2 页

共 4 页

宗地号 441902004004GB06020

权利人 东莞市东城街道办事处

界址点坐标

顺序号	点号	坐标		边长 (m)	备注
		X (m)	Y (m)		
22	J22	2553705.342	38482697.961	7.93	
23	J23	2553698.613	38482693.773	4.78	
24	J24	2553694.098	38482692.217	52.64	
25	J25	2553641.697	38482687.231	25.34	
26	J26	2553665.806	38482695.020	8.30	
27	J27	2553673.559	38482697.995	3.81	
28	J28	2553677.122	38482699.351	10.84	
29	J29	2553676.797	38482710.191	11.97	
30	J30	2553676.437	38482722.156	6.63	
31	J31	2553673.042	38482727.853	13.61	
32	J32	2553666.077	38482739.542	11.73	
33	J33	2553657.777	38482747.836	16.34	
34	J34	2553646.223	38482759.383	1.05	
35	J35	2553645.481	38482760.125	7.79	
36	J36	2553639.971	38482765.631	98.33	
37	J37	2553541.880	38482772.525	112.26	
38	J38	2553429.895	38482780.392	30.68	
39	J39	2553401.878	38482792.903	11.39	
40	J40	2553391.474	38482797.549	80.10	
41	J41	2553318.333	38482830.211	66.12	
42	J42	2553257.960	38482857.170	31.78	
43	J43	2553233.534	38482877.495	65.16	
44	J44	2553183.447	38482919.168	53.98	
45	J45	2553144.756	38482956.812	2.74	
46	J46	2553142.793	38482958.722	0.50	
47	J47	2553142.434	38482959.071		



界址点成果表

第 3 页

共 4 页

宗地号 441902004004GB06020

权利人 东莞市东城街道办事处

界址点坐标

顺序号	点号	坐标		边长 (m)	备注
		X (m)	Y (m)		
48	J48	2553129.030	38482972.111	17.07	
49	J49	2553111.962	38482972.111	8.09	
50	J50	2553112.967	38482964.080	8.25	
51	J51	2553114.335	38482955.943	7.77	
52	J52	2553115.889	38482948.327	7.70	
53	J53	2553117.710	38482940.846	5.29	
54	J54	2553119.136	38482935.753	6.74	
55	J55	2553121.048	38482929.292	27.73	
56	J56	2553128.690	38482902.636	18.00	
57	J57	2553112.463	38482894.846	21.84	
58	J58	2553121.915	38482875.158	5.04	
59	J59	2553124.307	38482870.723	79.59	
60	J60	2553162.553	38482800.922	17.42	
61	J61	2553171.733	38482786.116	17.91	
62	J62	2553182.748	38482772.000	17.91	
63	J63	2553195.215	38482759.148	17.42	
64	J64	2553208.617	38482748.019	33.42	
65	J65	2553235.436	38482728.082	19.10	
66	J66	2553250.768	38482716.685	91.64	
67	J67	2553331.493	38482673.312	16.69	
68	J68	2553347.475	38482668.485	16.62	
69	J69	2553363.616	38482664.521	23.80	
70	J70	2553387.062	38482660.413	26.87	
71	J71	2553413.771	38482657.444	23.09	
72	J72	2553436.826	38482656.126	24.56	
73	J73	2553461.384	38482656.126		



