



负一层(负150层)平面图




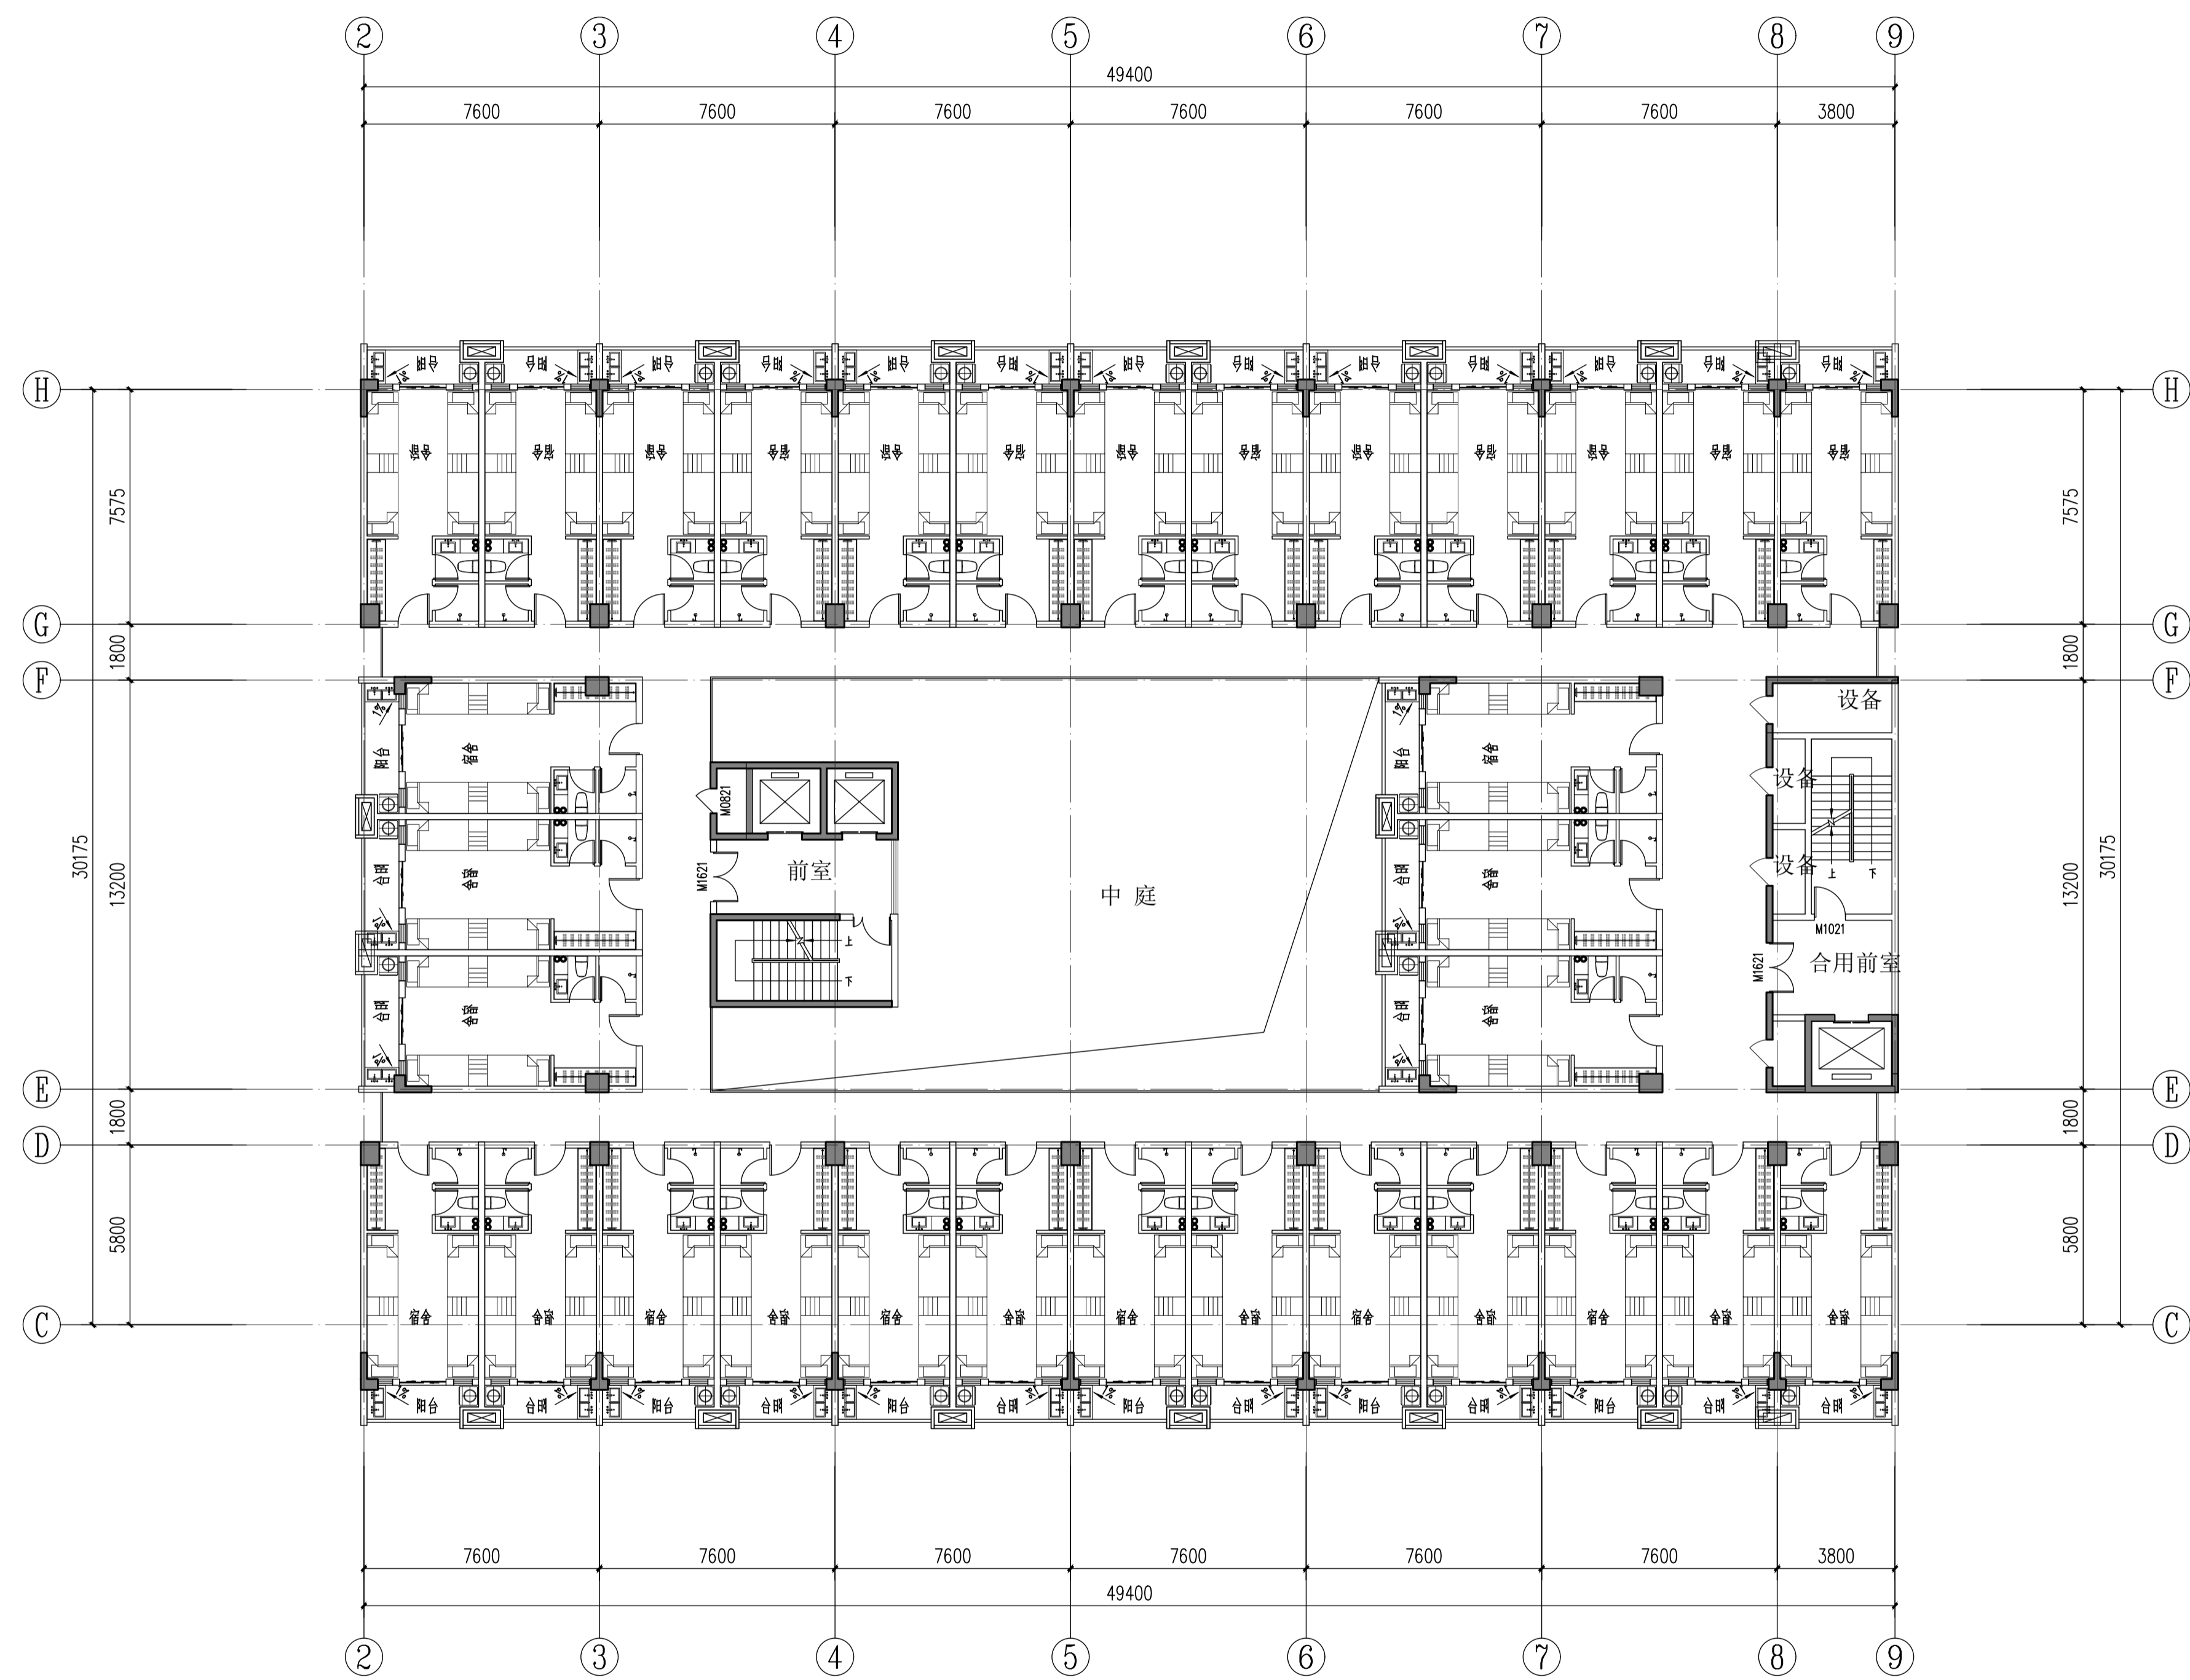

标准层平面图

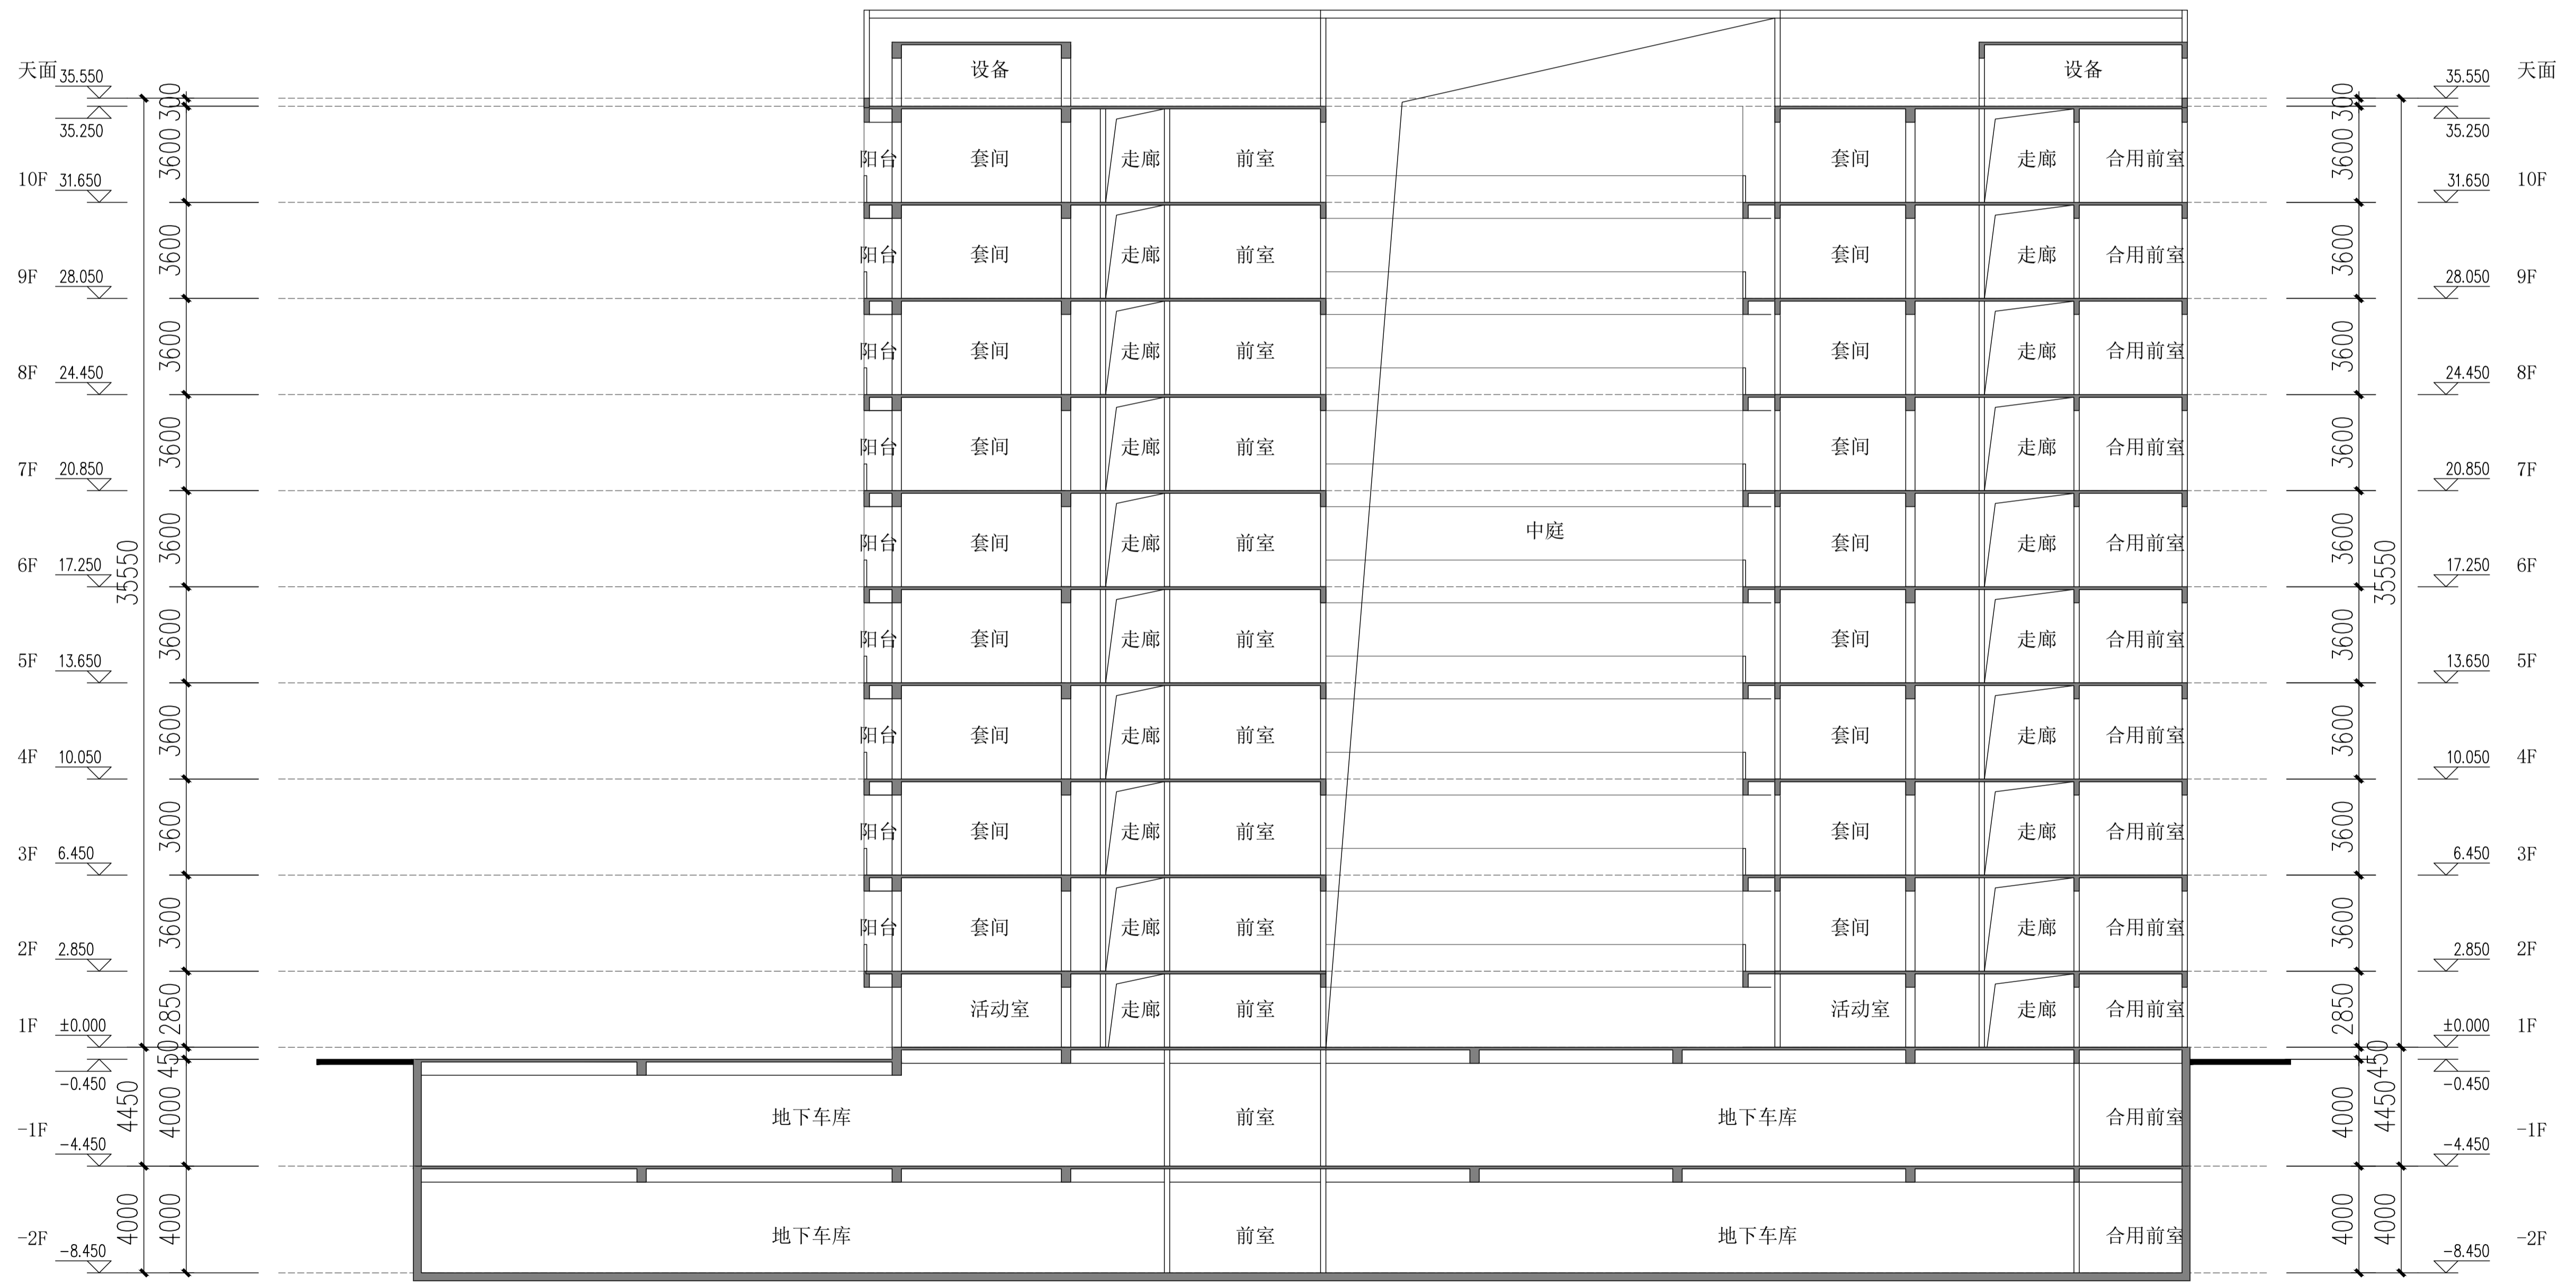

1-1 剖面图 50

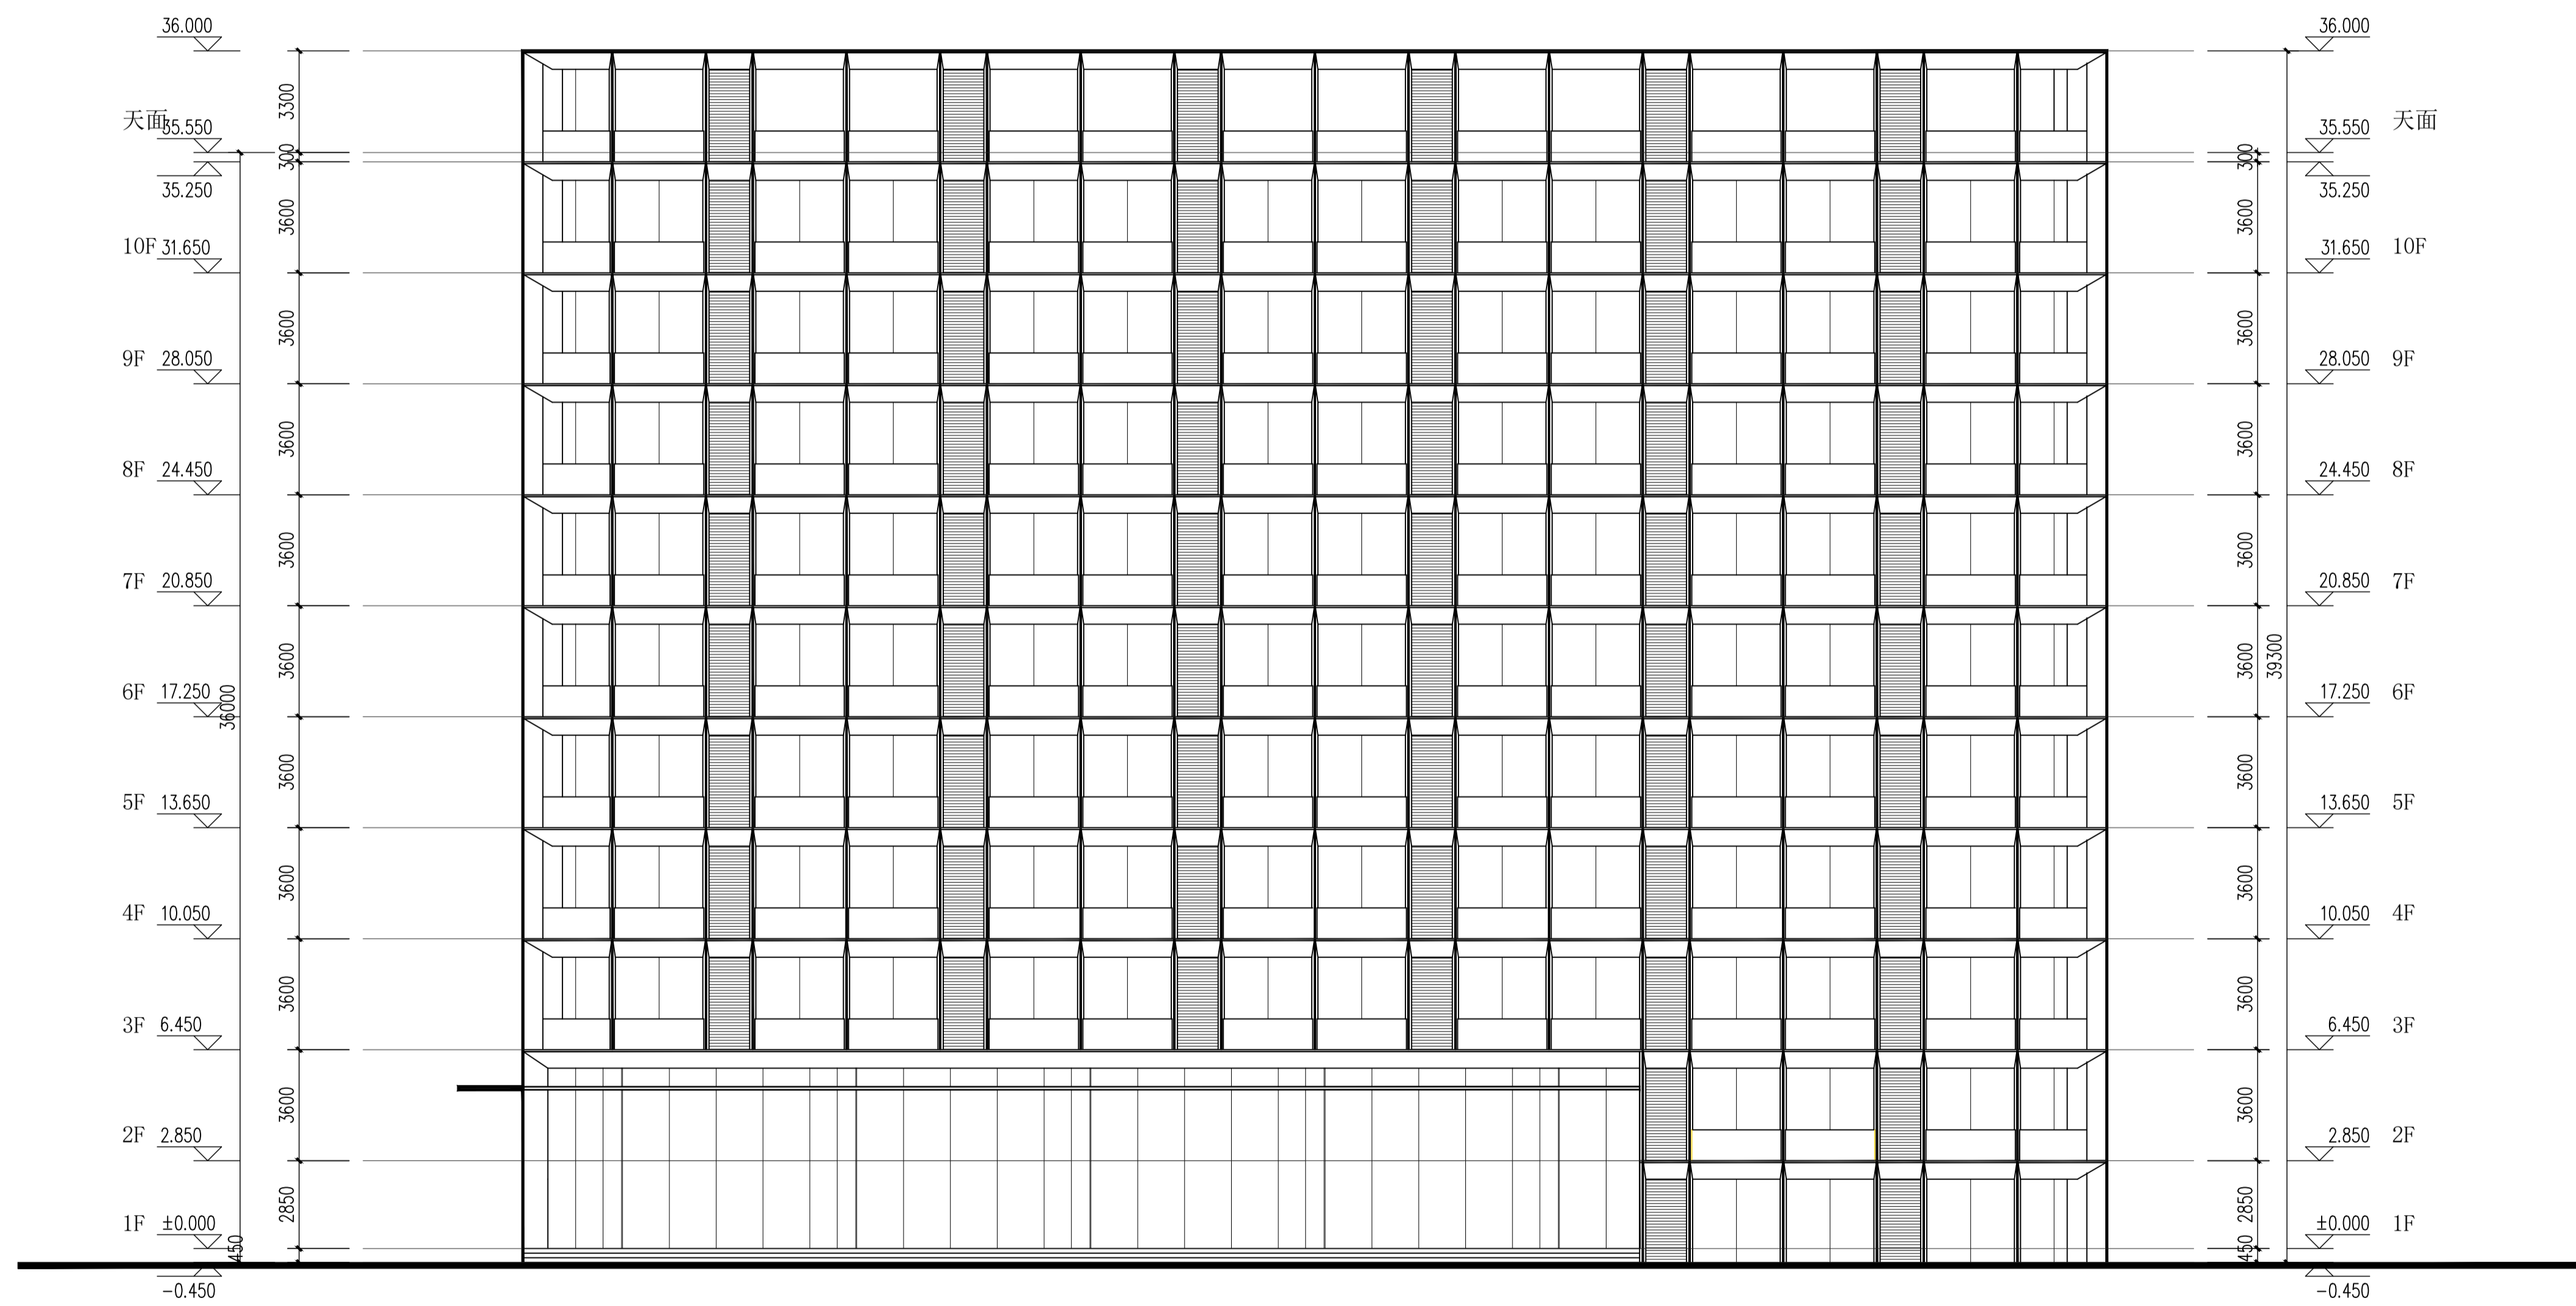

①-⑩轴立面图 150