

拟公开出让CRWL-01-05-01等地块红线图


2619.6-39465.6

39465.58
2620.79

39466.58
2620.79

土地面积汇总表

	面积数(平方米)	面积数(亩)
CRWL-01-05-01	30445.35	45.668
CRWL-01-05-02	66311.31	99.467
CRWL-01-06	72953.82	109.430
合计	169710.48	254.565

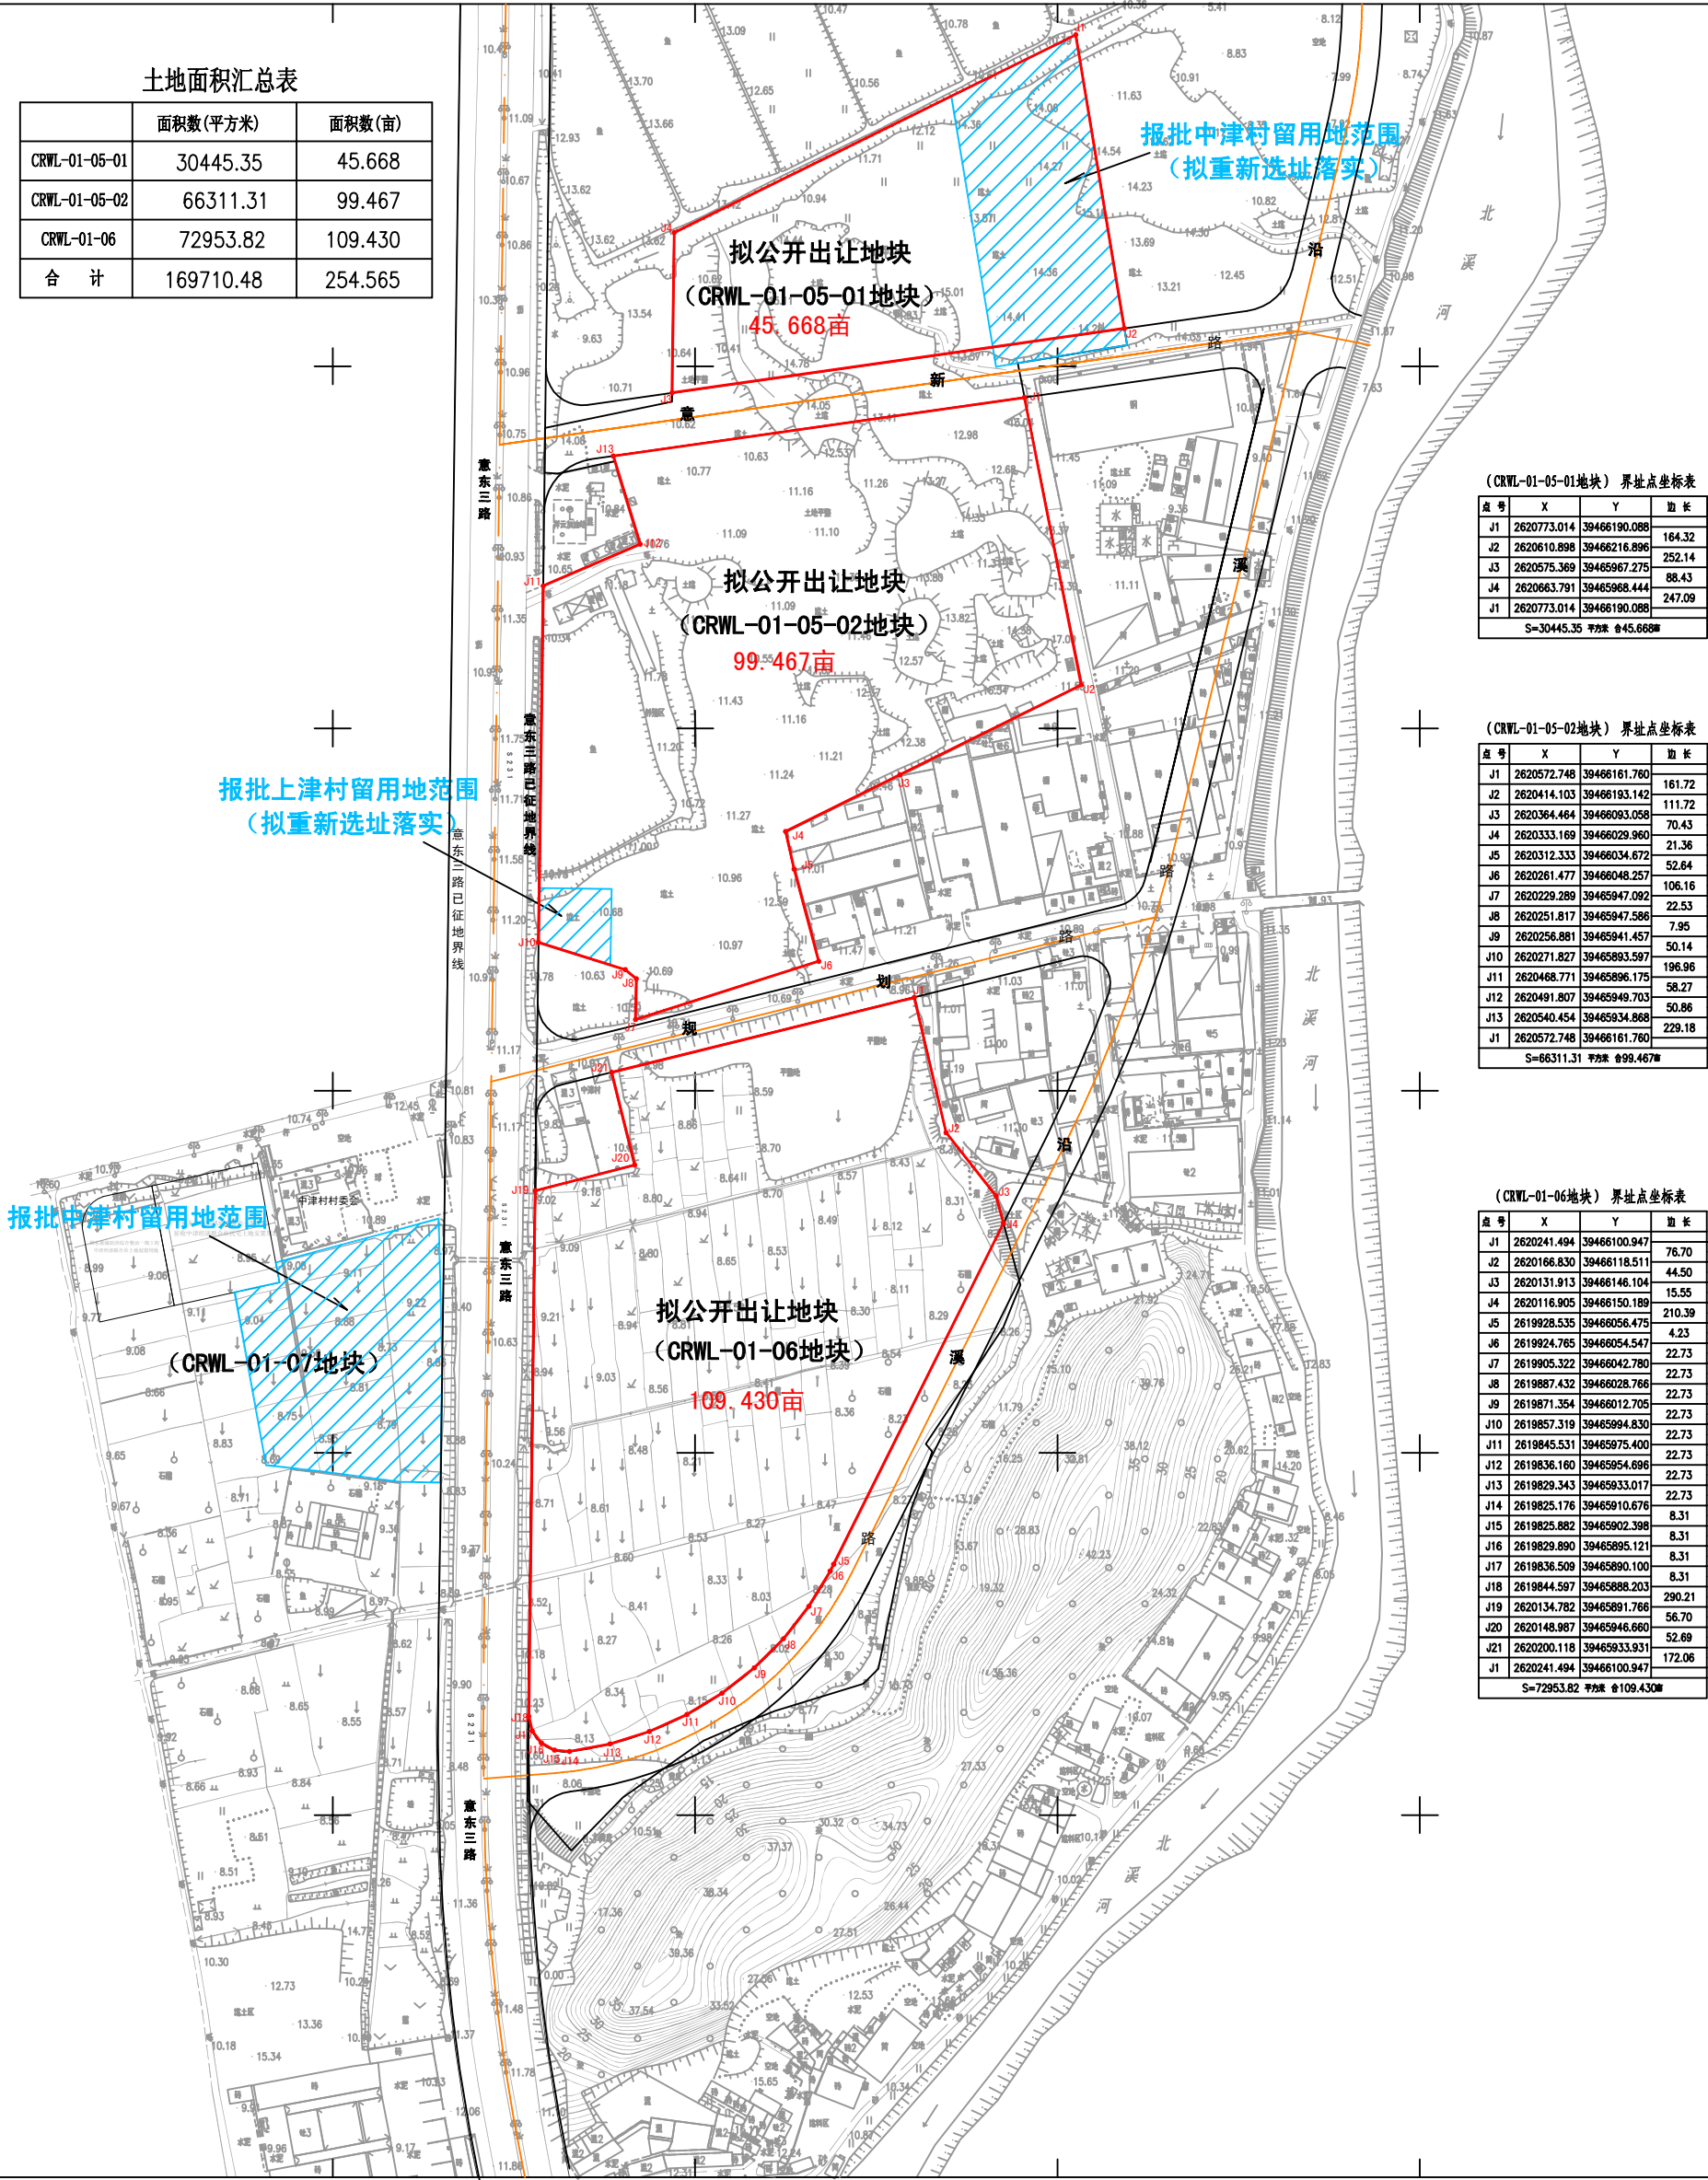

(CRWL-01-05-01地块) 界址点坐标表

点号	X	Y	边长
J1	2620773.014	39466190.088	164.32
J2	2620610.898	39466216.896	252.14
J3	2620575.369	39465967.275	88.43
J4	2620663.791	39465968.444	247.09
J1	2620773.014	39466190.088	
S=30445.35 方位角 45.668°			

(CRWL-01-05-02地块) 界址点坐标表

点号	X	Y	边长
J1	2620572.748	39466161.760	161.72
J2	2620414.103	39466193.142	111.72
J3	2620364.464	39466093.058	70.43
J4	2620333.169	39466029.960	21.36
J5	2620312.333	39466034.672	52.84
J6	2620261.477	39466048.257	106.16
J7	2620229.289	39465947.092	22.53
J8	2620251.817	39465947.586	7.95
J9	2620256.881	39465941.457	50.14
J10	2620271.827	39465893.597	196.96
J11	2620468.771	39465896.175	58.27
J12	2620491.807	39465949.703	50.86
J13	2620540.454	39465934.868	229.18
J1	2620572.748	39466161.760	
S=66311.31 方位角 99.467°			

(CRWL-01-06地块) 界址点坐标表

点号	X	Y	边长
J1	2620241.494	39466100.947	76.70
J2	2620166.830	39466118.511	44.50
J3	2620131.913	39466146.104	15.55
J4	2620116.905	39466150.189	210.39
J5	2619928.535	39466056.475	4.23
J6	2619924.765	39466054.547	22.73
J7	2619905.322	39466042.780	22.73
J8	2619887.432	39466028.766	22.73
J9	2619871.354	39466012.705	22.73
J10	2619857.319	39465994.830	22.73
J11	2619845.531	39465975.400	22.73
J12	2619836.160	39465954.696	22.73
J13	2619828.343	39465933.017	22.73
J14	2619825.176	39465910.676	8.31
J15	2619825.882	39465902.398	8.31
J16	2619829.890	39465895.121	8.31
J17	2619836.509	39465890.100	8.31
J18	2619844.597	39465888.203	290.21
J19	2620134.782	39465891.766	56.70
J20	2620148.987	39465946.660	52.69
J21	2620200.118	39465933.931	172.06
J1	2620241.494	39466100.947	
S=72953.82 方位角 109.430°			

潮州市国土资测队

2619.58

2619.58

2020年7月17日数字化成图。
2000国家大地坐标系, 1985国家高程基准。
1996年版图式。

39466.58